



MULTIPURPOSE FIELD



VAULTED RESTROOMS




INCLUSIVE PLAYGROUND



GAZEBO / ACCESSIBLE SHADED SEATING



DECORATIVE ALUMINUM FENCING

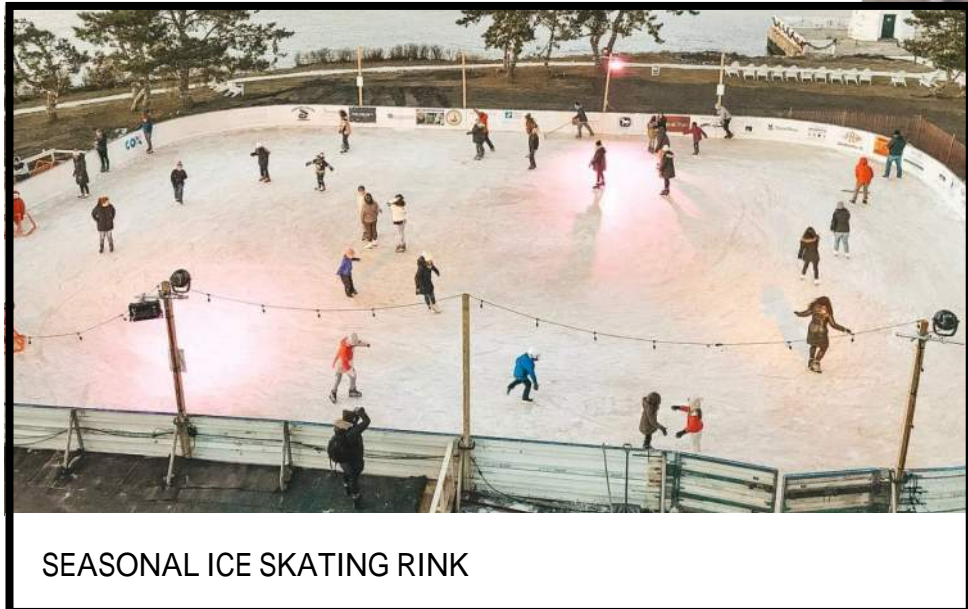

SEASONAL ICE SKATING RINK




BASKETBALL COURT WITH ACRYLIC SURFACE




VINYL COATED CHAINLINK FENCE



PICKLEBALL COURT

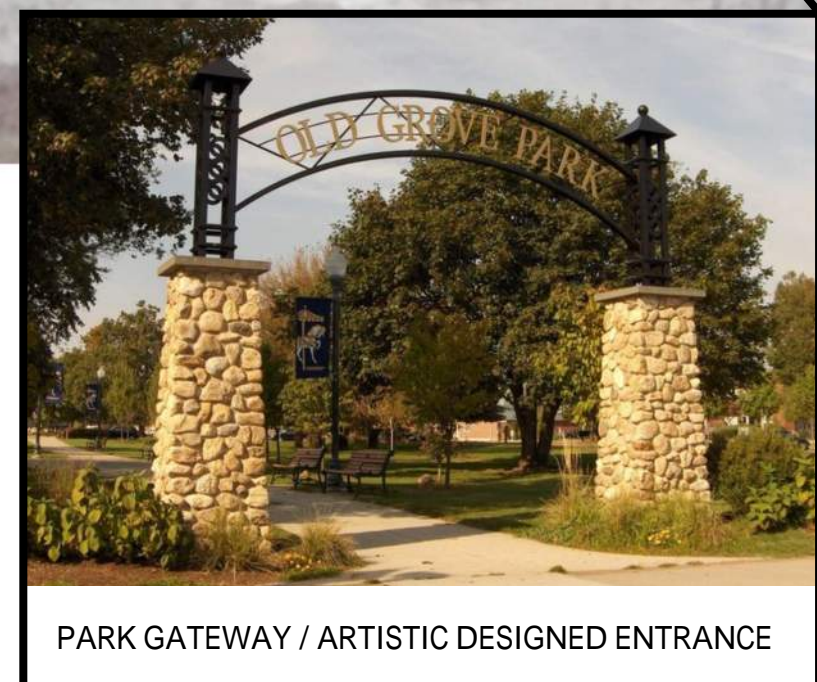

PARK GATEWAY / ARTISTIC DESIGNED ENTRANCE

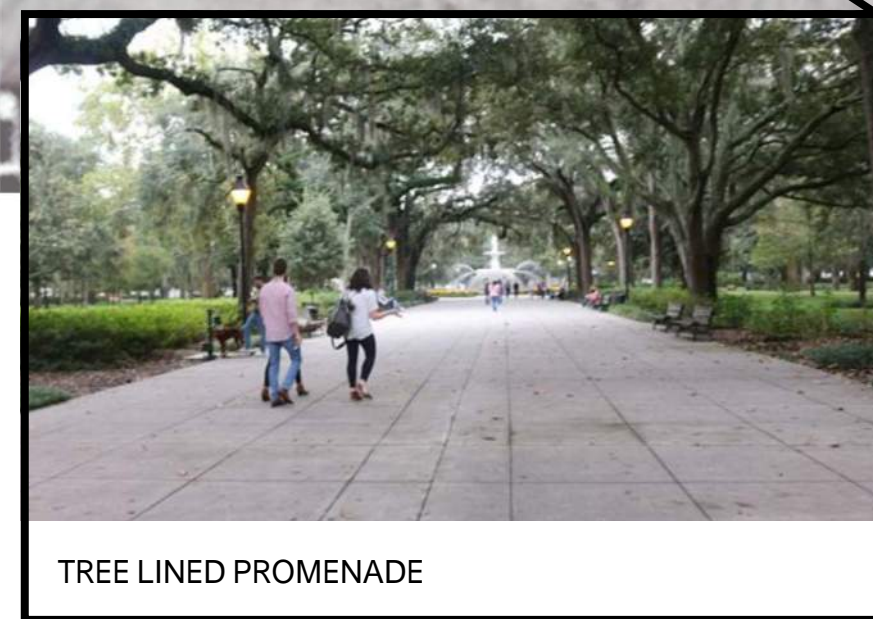


TREE LINED PROMENADE



SEATING AREA / MINOR GATEWAY

0 20' 40' 60'
SCALE: 1" = 20'

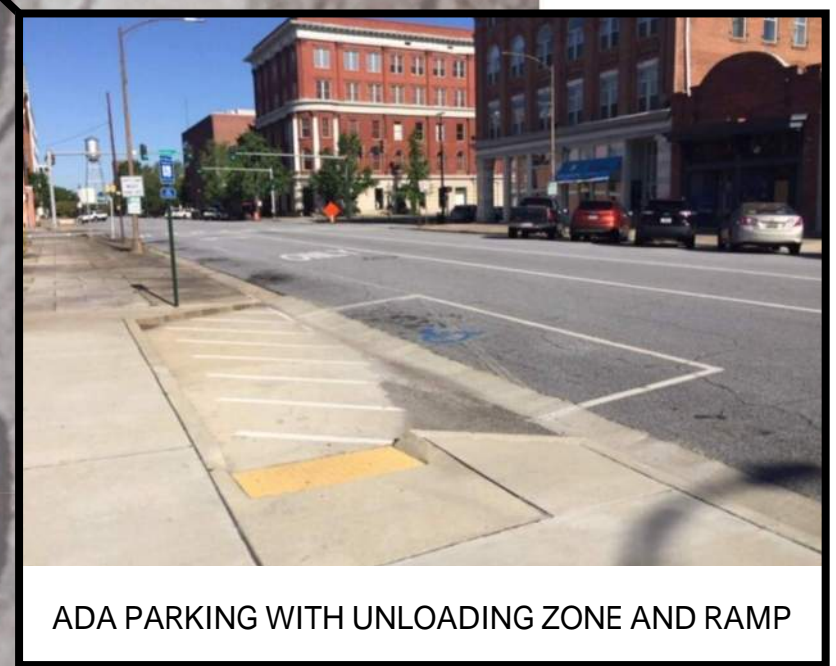

ADA PARKING WITH UNLOADING ZONE AND RAMP



WIDE SIDEWALKS

REVISIONS	DATE	BY

BARRY ISETT & associates
MULTIDISCIPLINE ENGINEERS AND CONSULTANTS

ANN ST. PARK MASTER PLAN
ANN STREET PARK MASTER PLAN
BOROUGH OF MILFORD
PIKE COUNTY, PA

DATE:	08/09/22	DSGN:	
SCALE:	1"=20'	CHK:	***
DRAWN:	BGF	APPR:	
JOB:	*****	P MGR:	***
			2022

SHEET:
SP-1

THIS PLAN WAS PREPARED FROM EXISTING AVAILABLE DATA INCLUDING GIS, TAX PARCEL, AND AERIAL PHOTOS FOR PLANNING ONLY AND WAS NOT FIELD VERIFIED NOR FIELD SURVEYED. A FULL SITE SURVEY IS REQUIRED PRIOR TO DEVELOPING DETAILED DESIGN AND CONSTRUCTION PLANS. SCALE IS APPROXIMATE.